


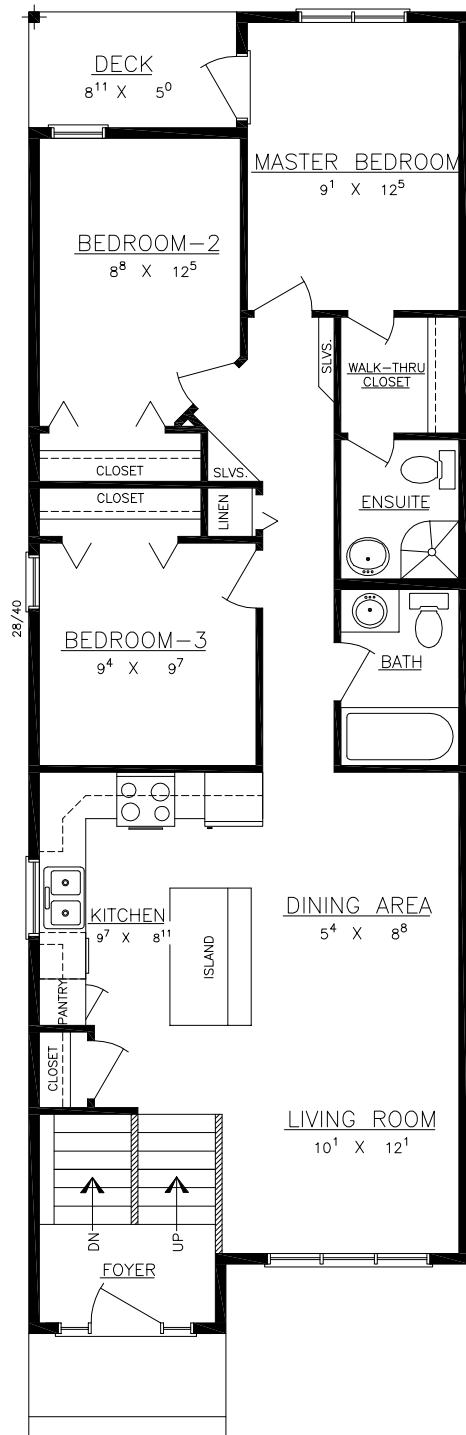

FLOOR PLAN



FRONT ELEVATION